


OGWELL VARIABLE FLAT TOP CANOPY - Ref: MFFT/OV

NOT TO SCALE

DATE:

Notes:

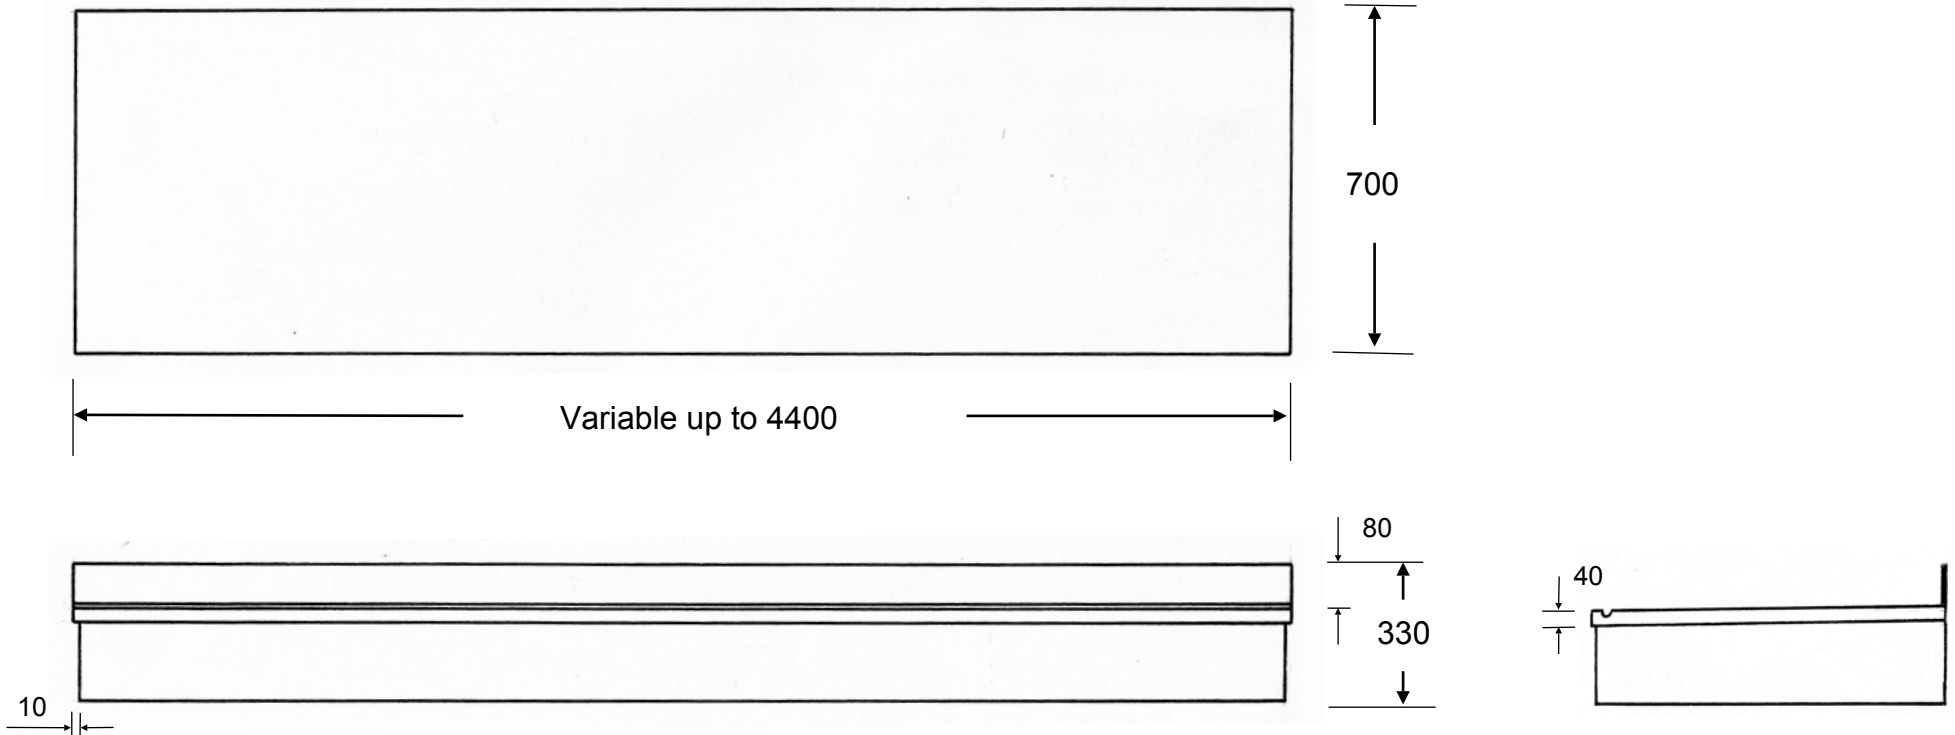

Man Friday (South West) Ltd

5 Marsh End, Lords Meadow,
CREDITON, DEVON, EX17 1DN

E-mail: info@manfriday.co.uk

Web: www.manfriday.co.uk

Tel 01363 776622

Laminate Specification

Lid:

Dark Grey Gelcoat

1 x layer 450gms csm all over

1 x layer 3mm Upica Coremat to roof & upstand

1 x layer 450gms csm all over

Base:

White Gelcoat

2 layers 450gms csm all over

1 x 12mm timber covering entire soffit

1 x layer 450gms csm encapsulating timber